


<b>Diamondek Wall System:</b>	
R value:	2.8
Fire Rating :	60min
Sound insulation:	48d
Over all thickness :	185mm

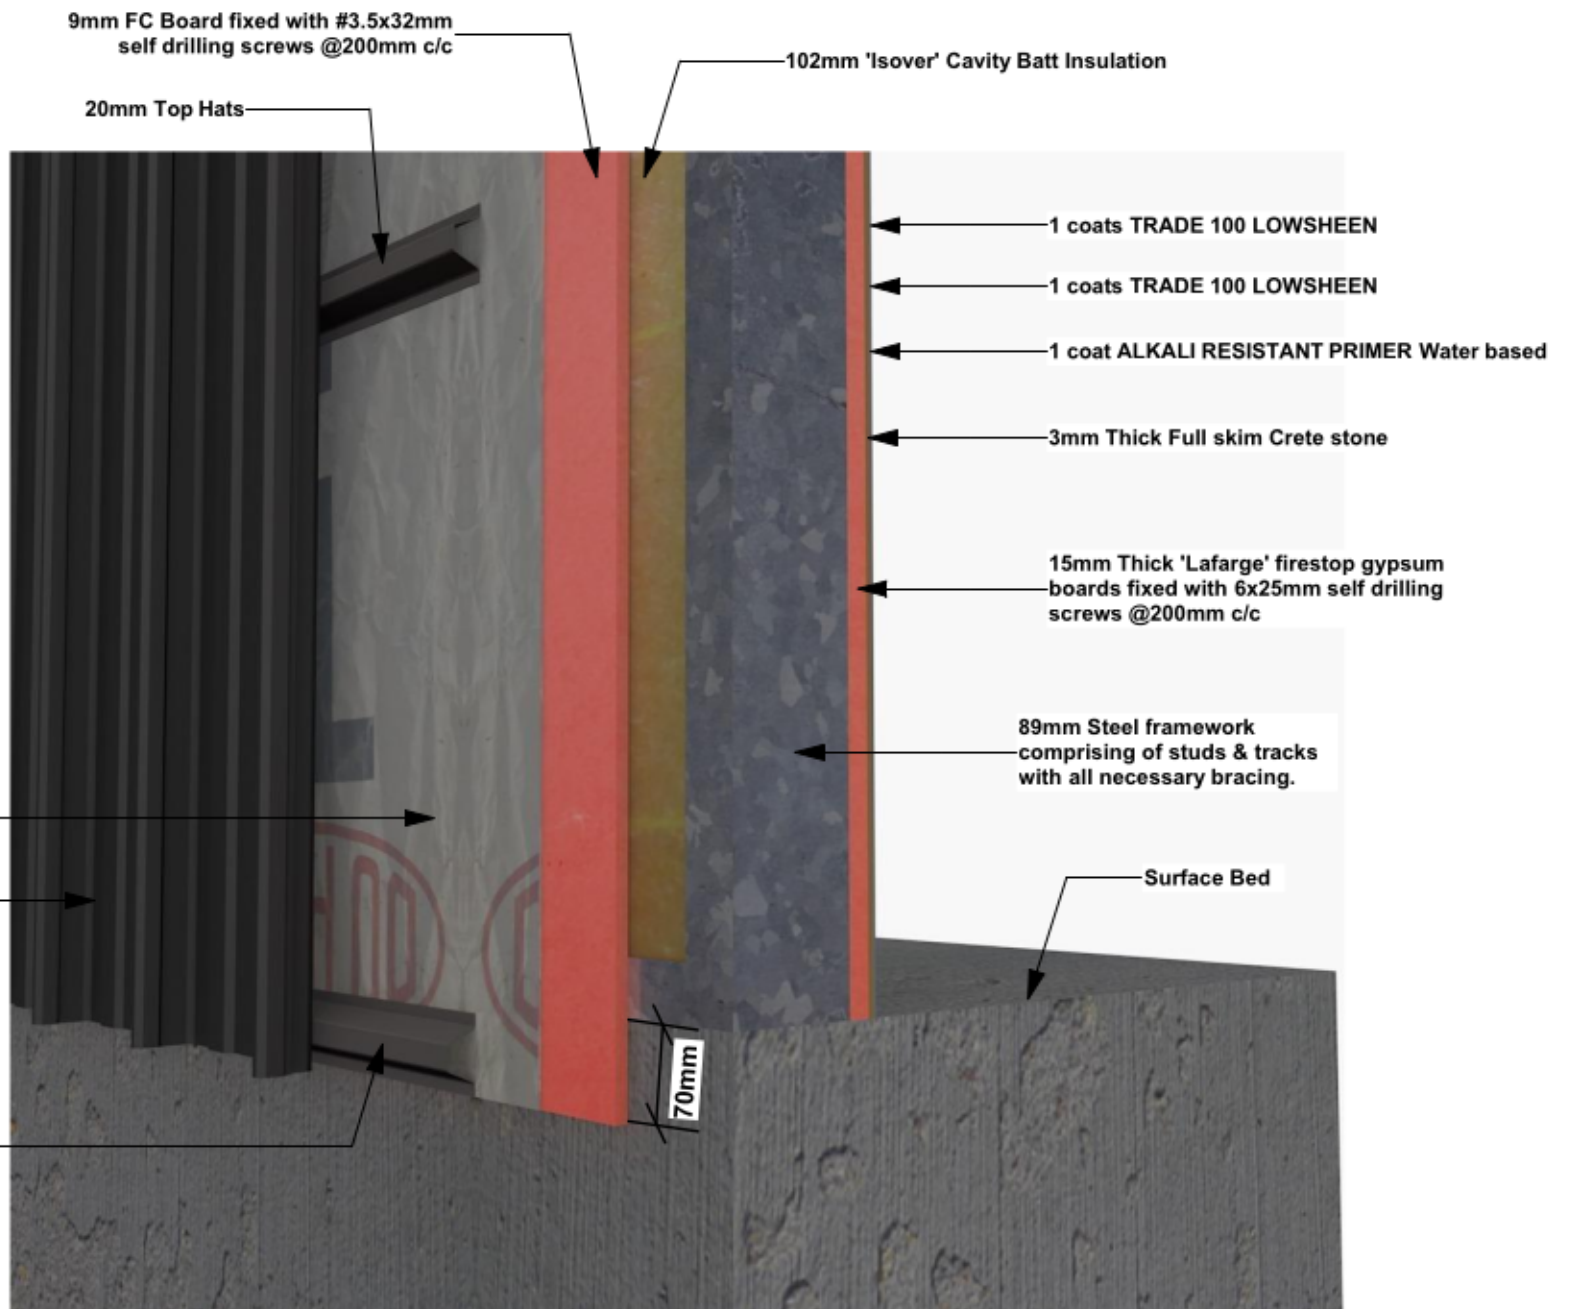

**DIAMONDEK LFS WALL (3D)**